

3 PLAN AT INTAKE LOCATION
Scale: 1:500



4 PLAN AT POWER HOUSE/OUTFALL
Scale: 1:500

B:- 7x10m Temp Hardstanding/Tracks Clarified 24.11.14
REVISION: A:- Construction Boundary Added DATE: 21.07.14

Campbell of Doune Ltd
Consulting Civil and Structural Engineers
78 King Street, Crieff, Perthshire, PH7 3HB

Job No. 4413-14 Drawing Status: Tender

Proposed New Hydro Scheme
AT
Ardchullarie Burn,
FOR
Neil Cameron

Site Location Plans


DRAWN: A Stein SCALE: As Noted DATE: 30/04/14 DRAWING No.: 05 PAPER SIZE: A1

BUILDING DESIGN CLASSIFICATION: BS5502 Class II Agricultural, BS5950 Industrial, Domestic, Other
DESIGN CHECK LEVEL: DCL1 - Self Check, DCL2 - Simple Check, DCL3 - Intermediate Check, DCL4 - Extended Check

CONTACT: e-mail: info@campbellofdoune.co.uk Tel: 01764 655459
WEB: www.campbellofdoune.co.uk

A family business since 1860
Registered Office: Macfarlane Gray Accountants, Macfarlane Gray House, Castle Craig Business Park, Springburn Road, Stirling, FK7 7WT
Registered in Scotland No. 277704

SITE LOCATION PLAN

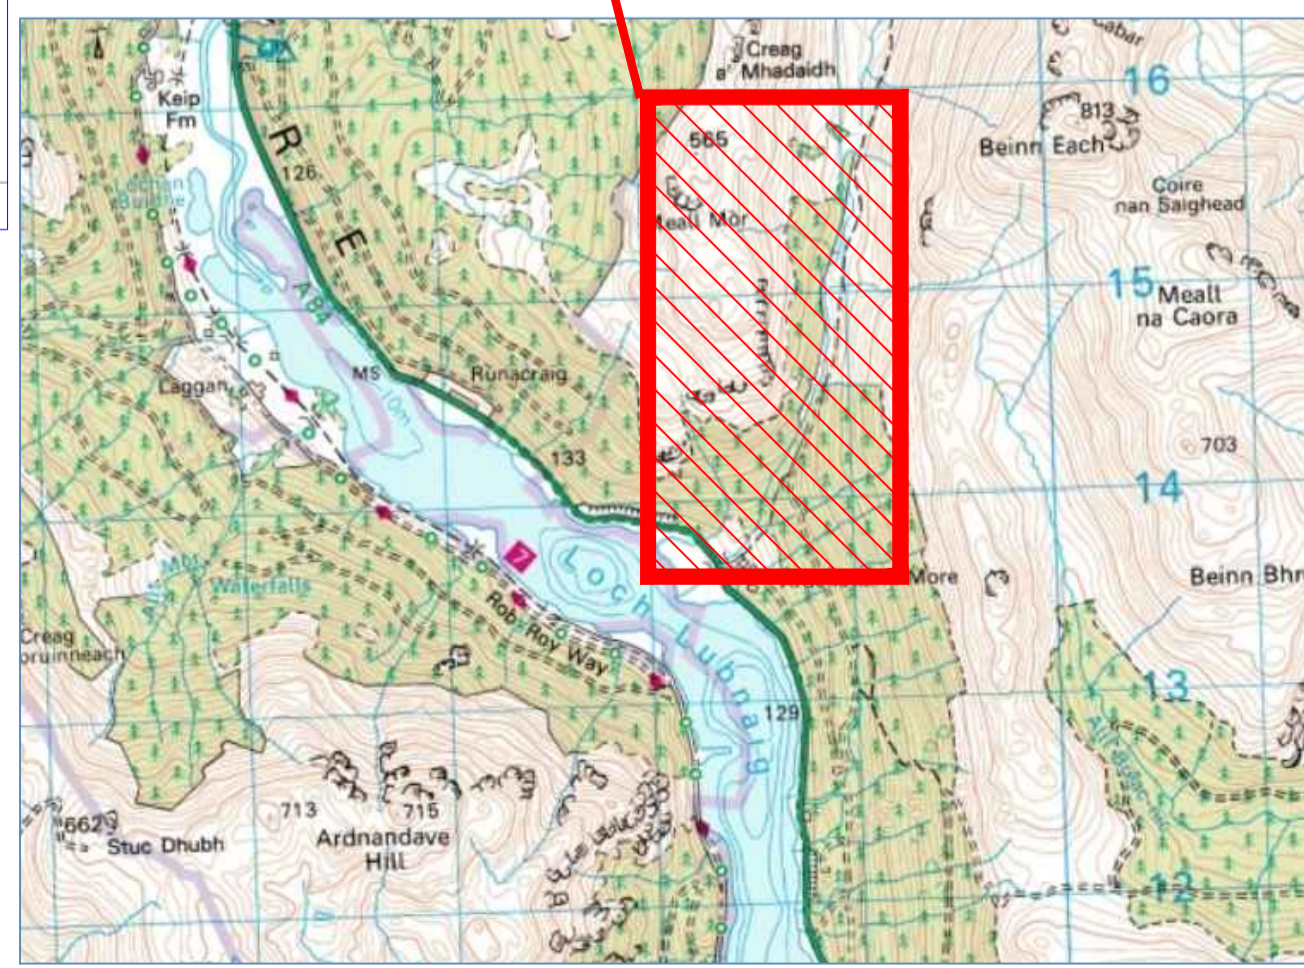


2 AREA LOCATION MAP
From 1:50000 Scale Map



A Photo A



B Photo B

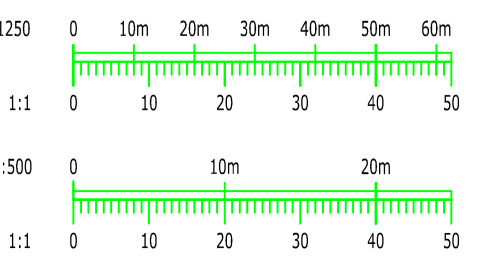

1 PLAN ON JUNCTION
Scale: 1:1250